




1 - IZGLED

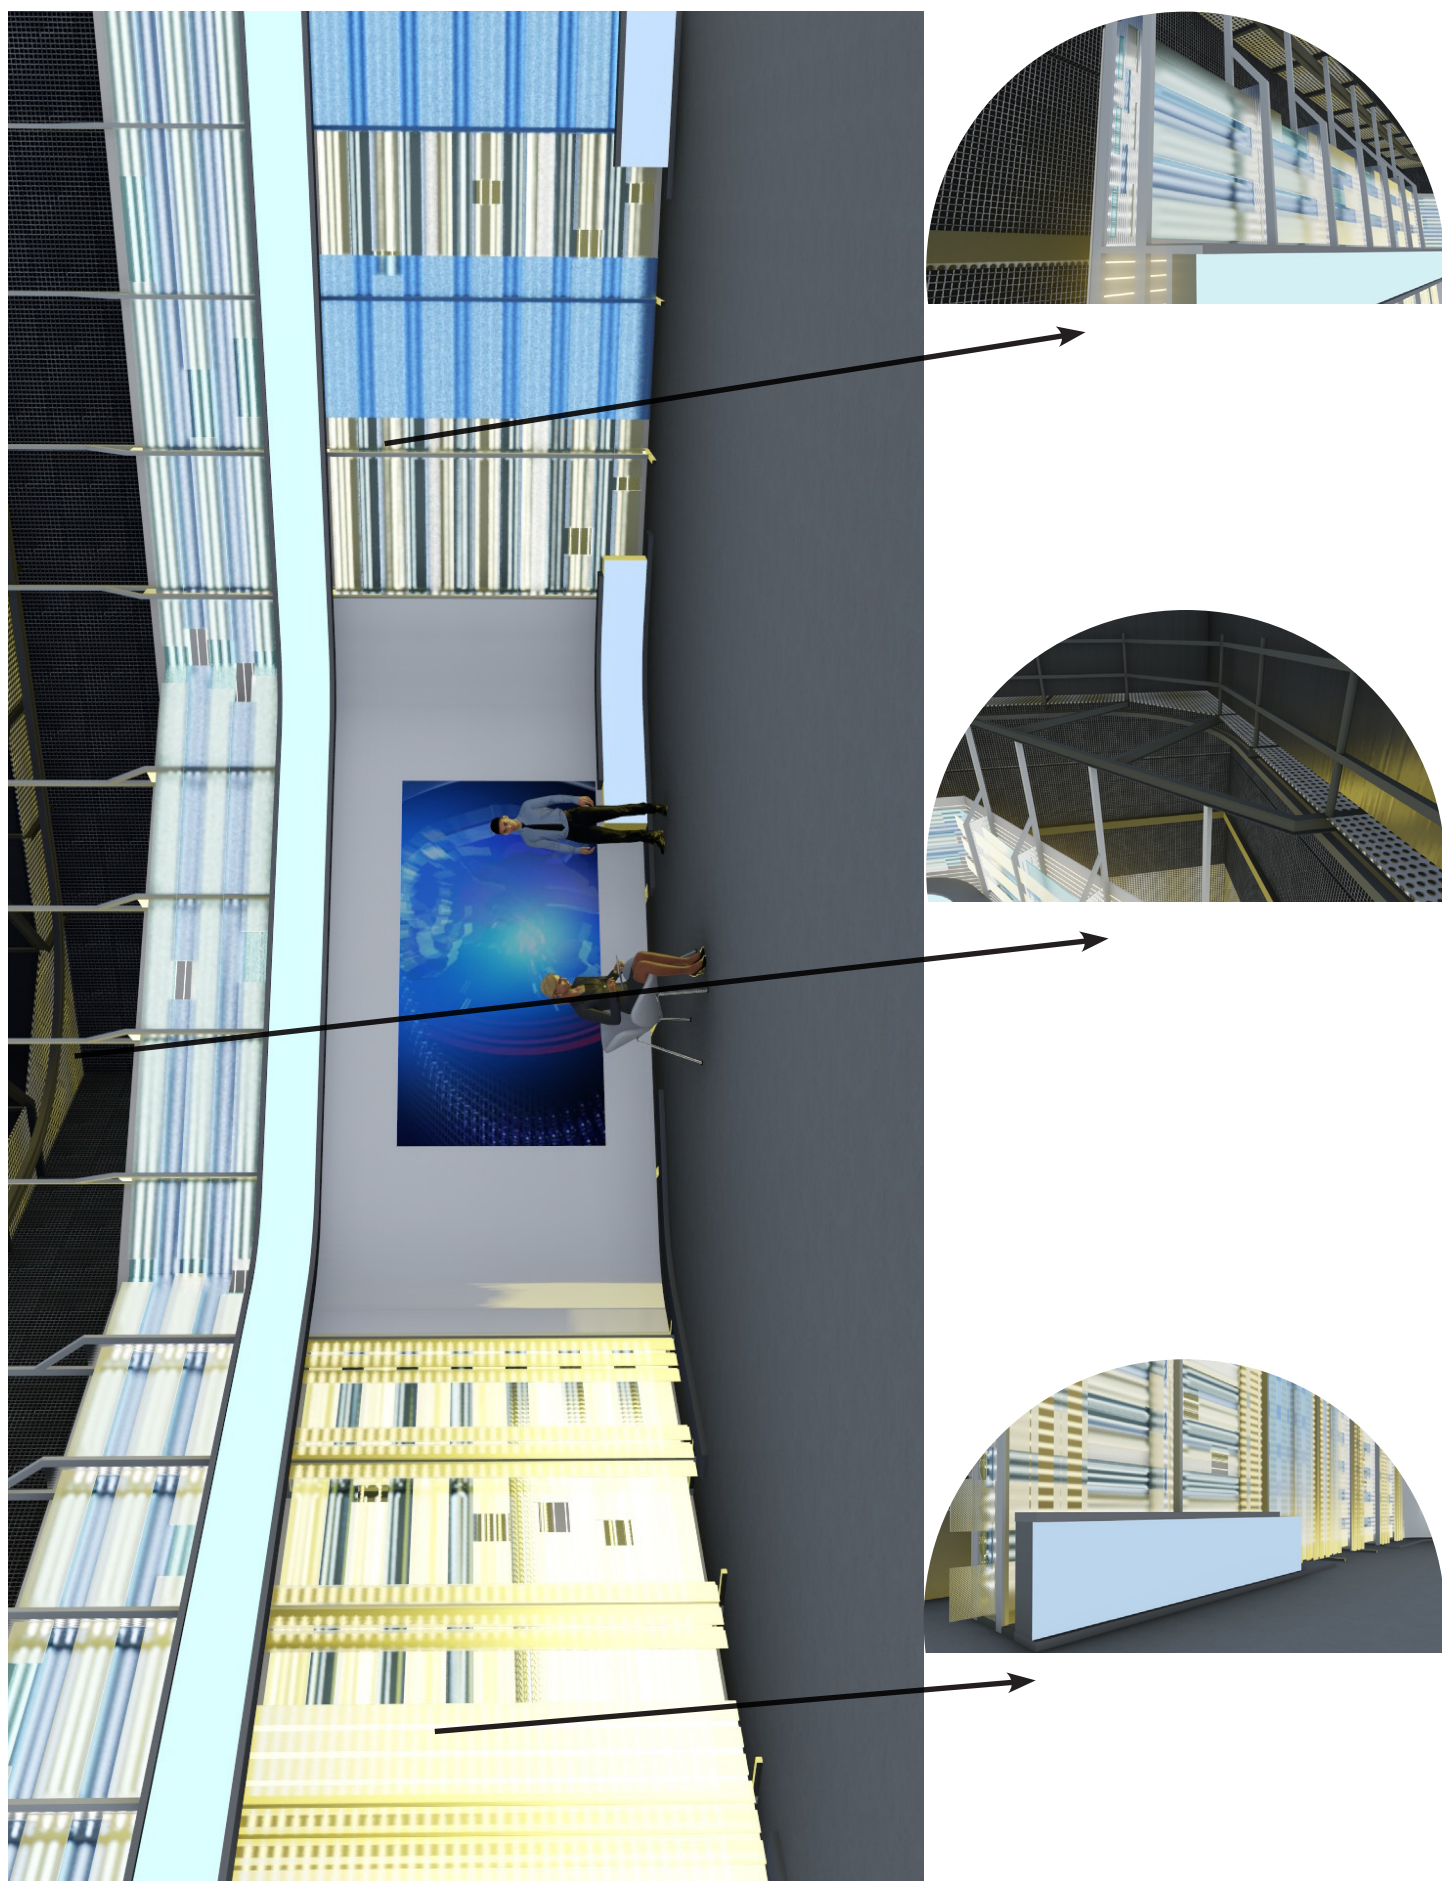



TEHNIČKA DOKUMENTACIJA I PLANOVI


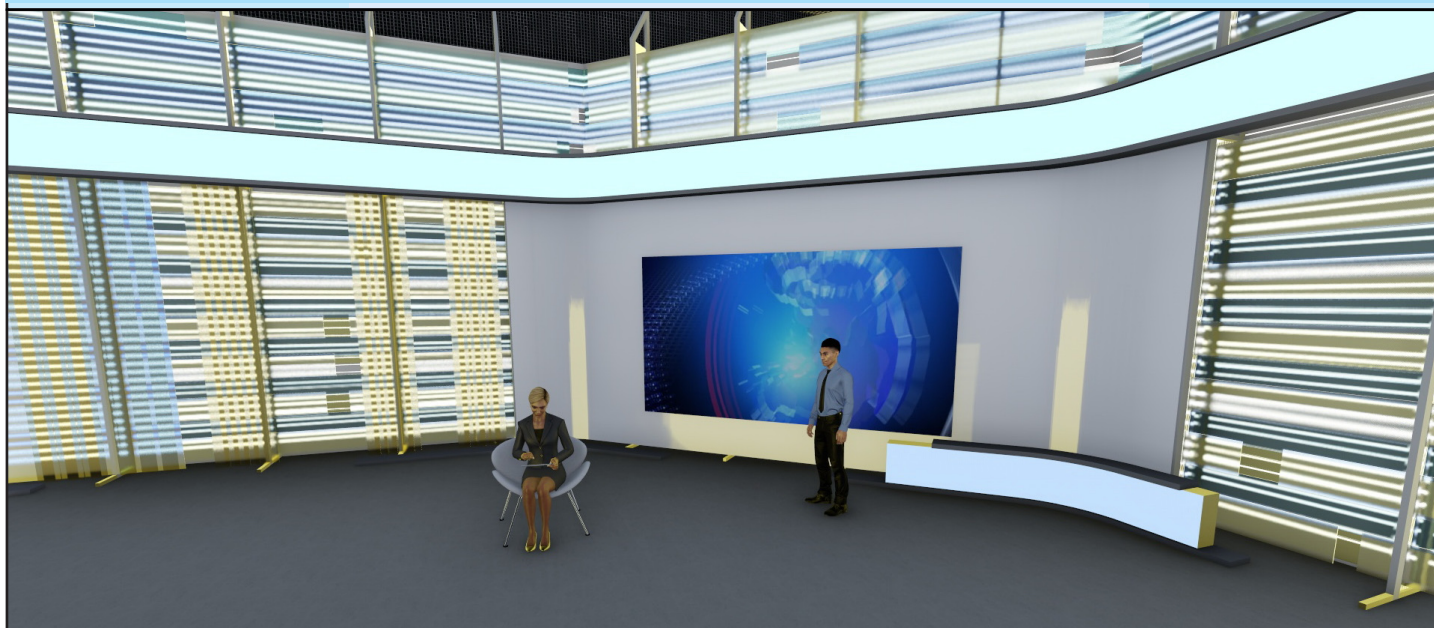



TEHNIČKA DOKUMENTACIJA I PLANOVI

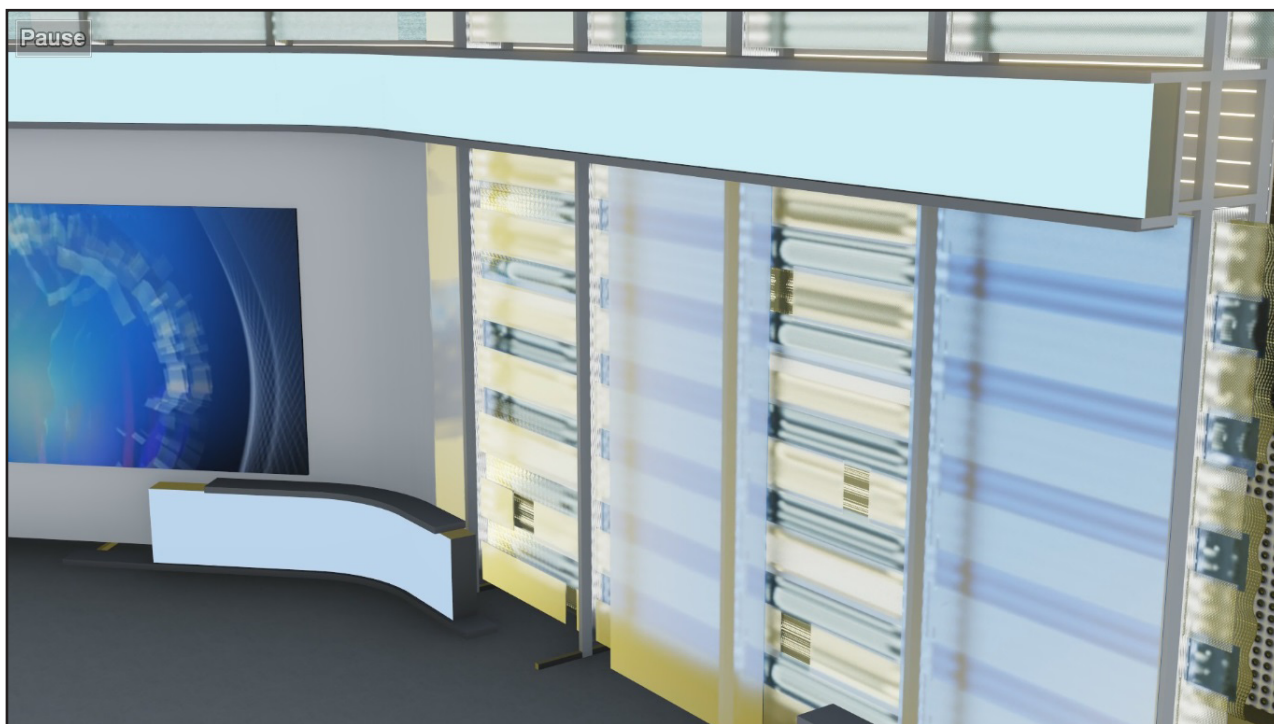


2 - DETALJI

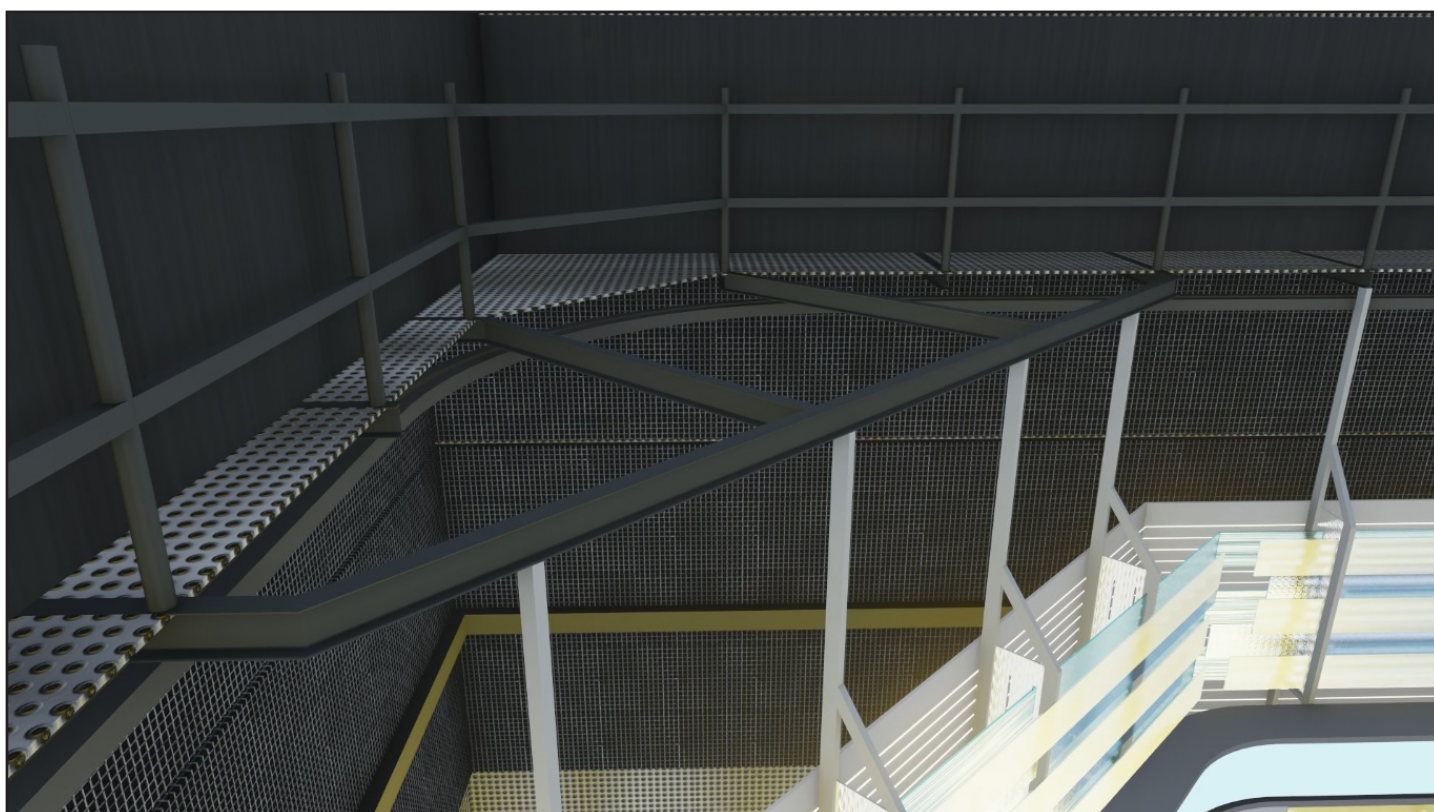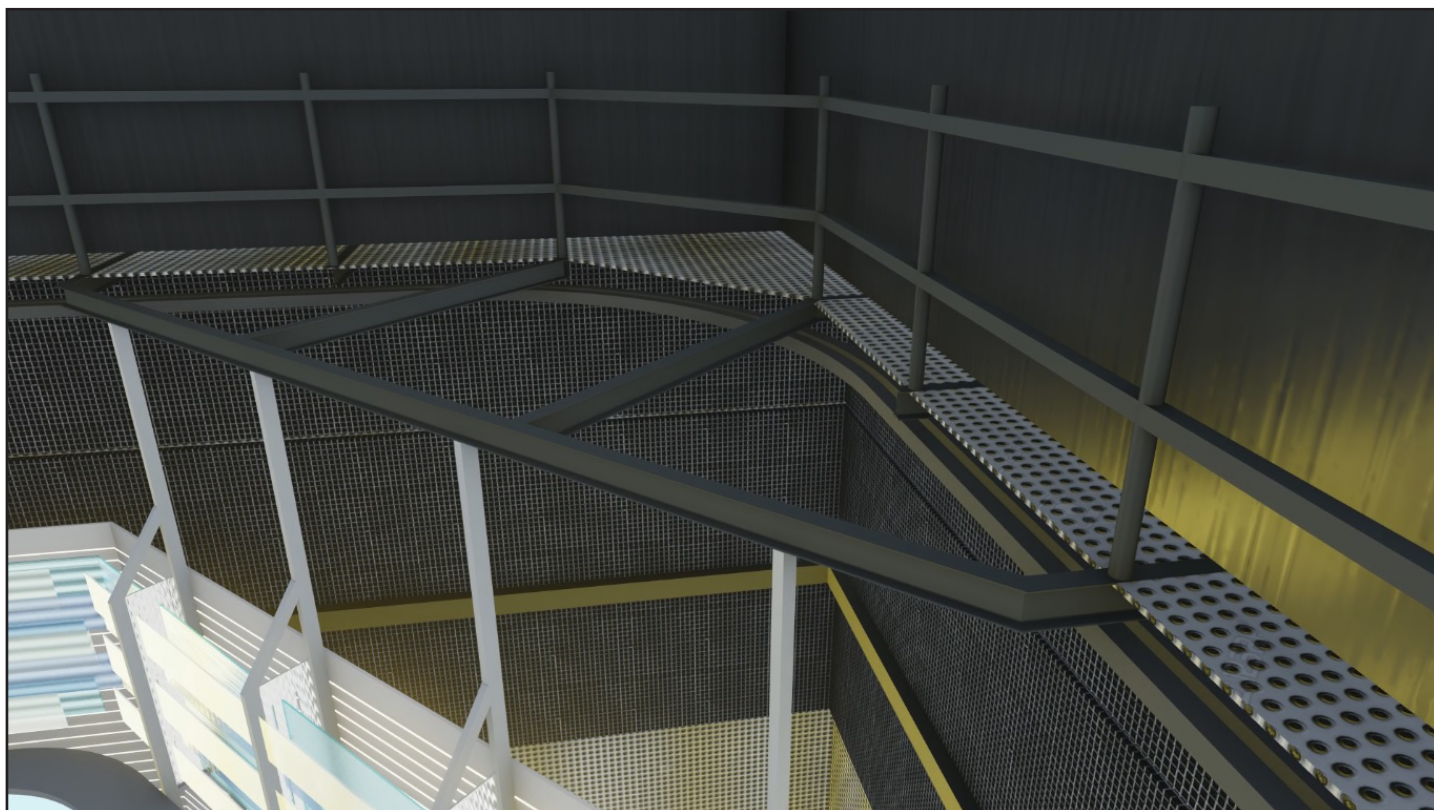

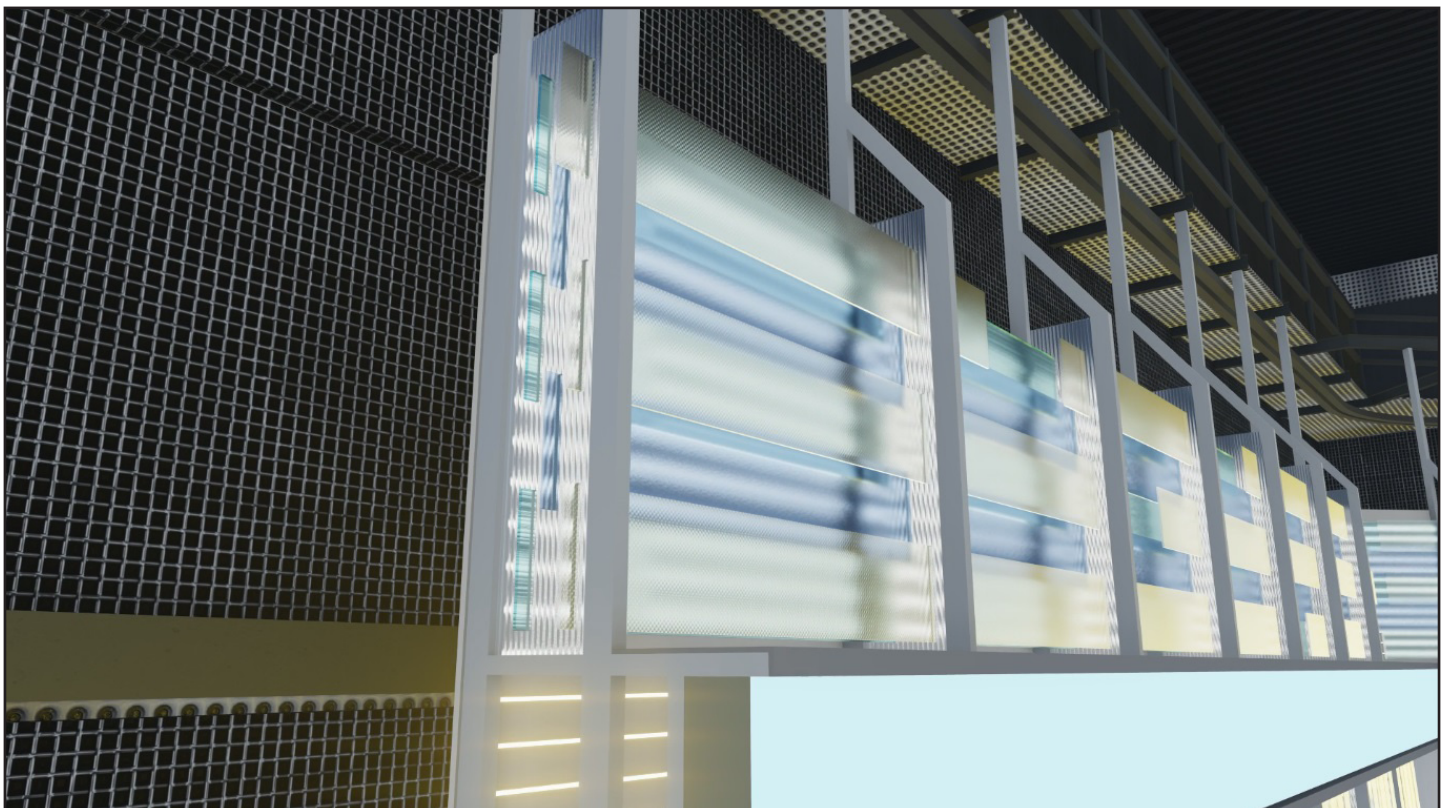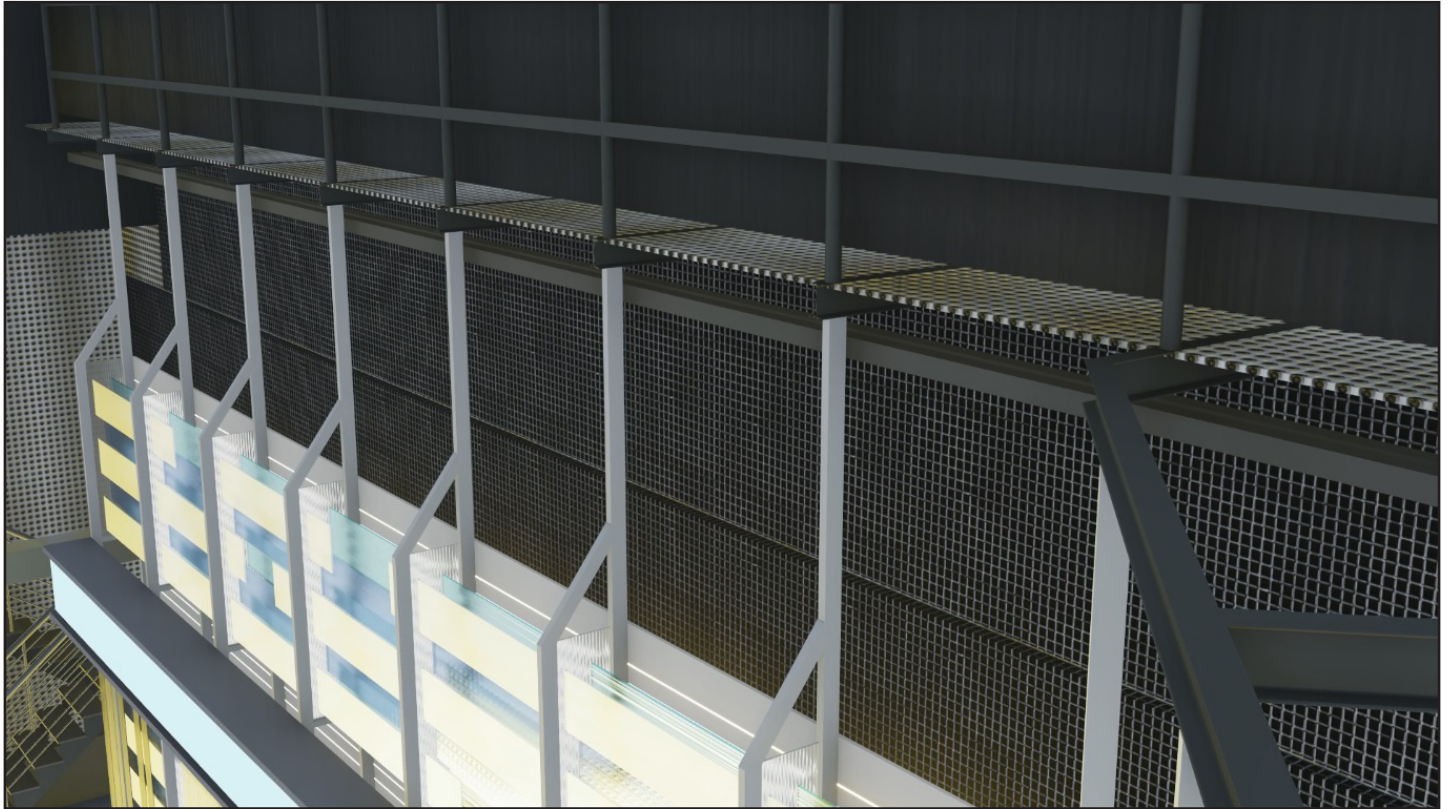

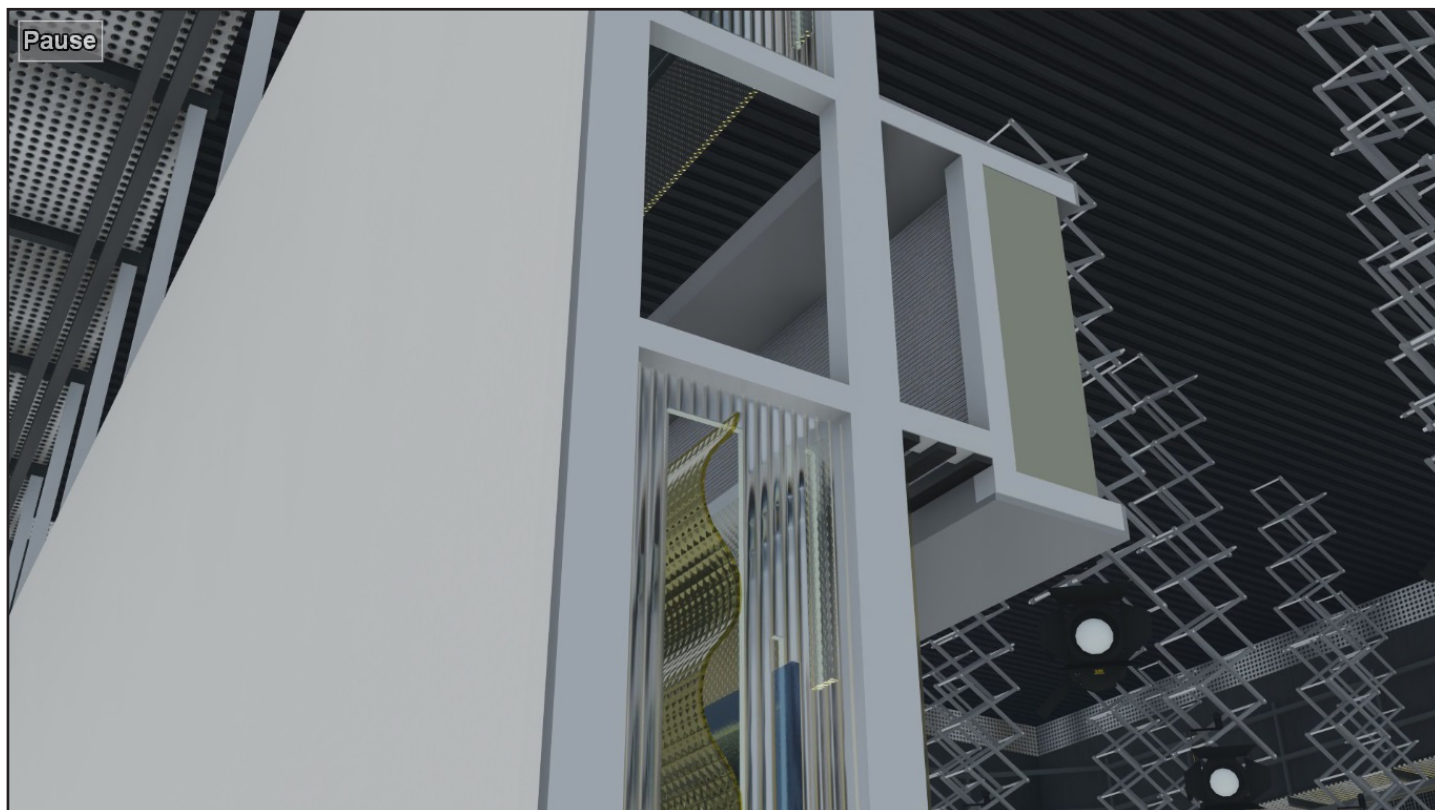


POZICIJA - DETALJ D-01

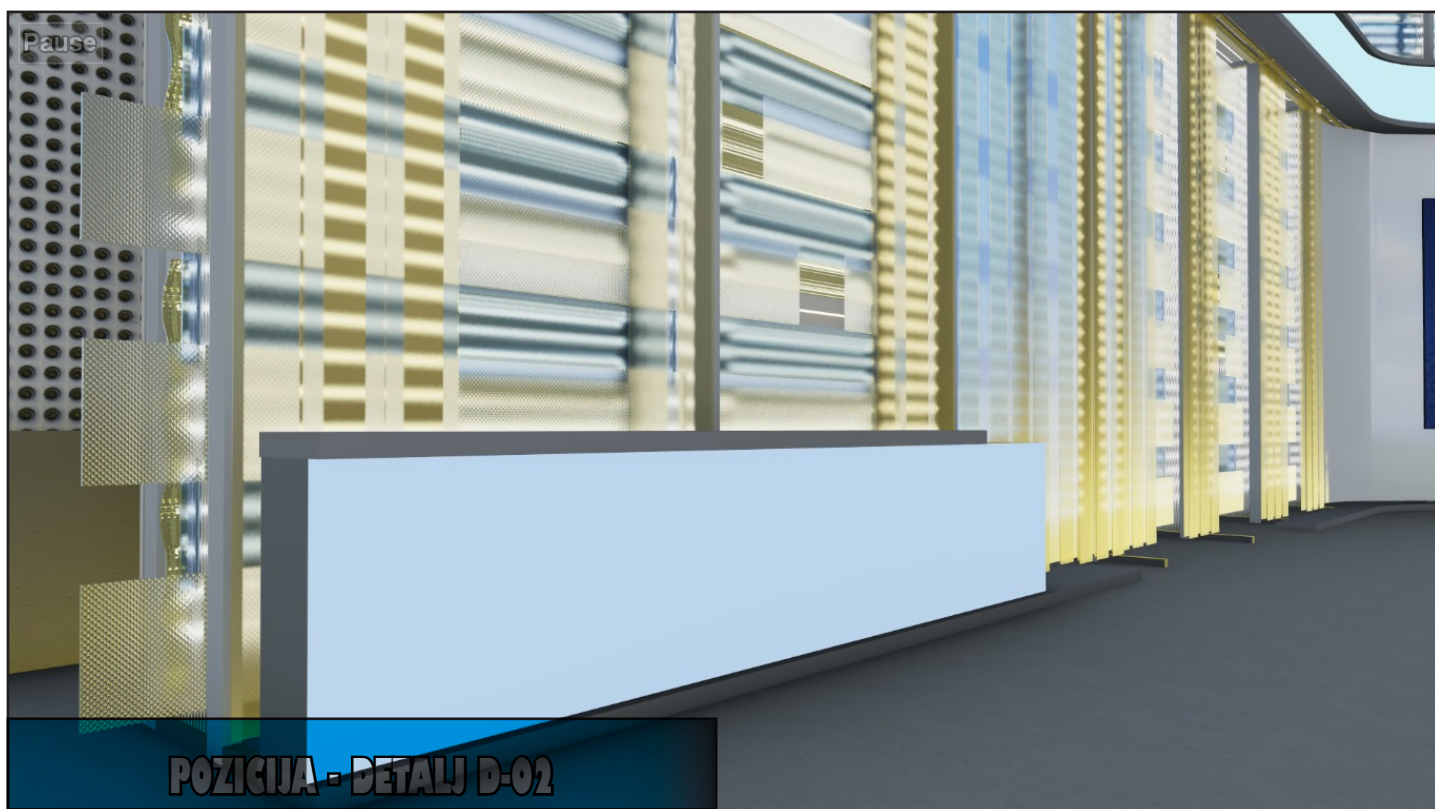


POZICIJA - DETALJ D-02


2 - TEHNIČKI CRTEŽI

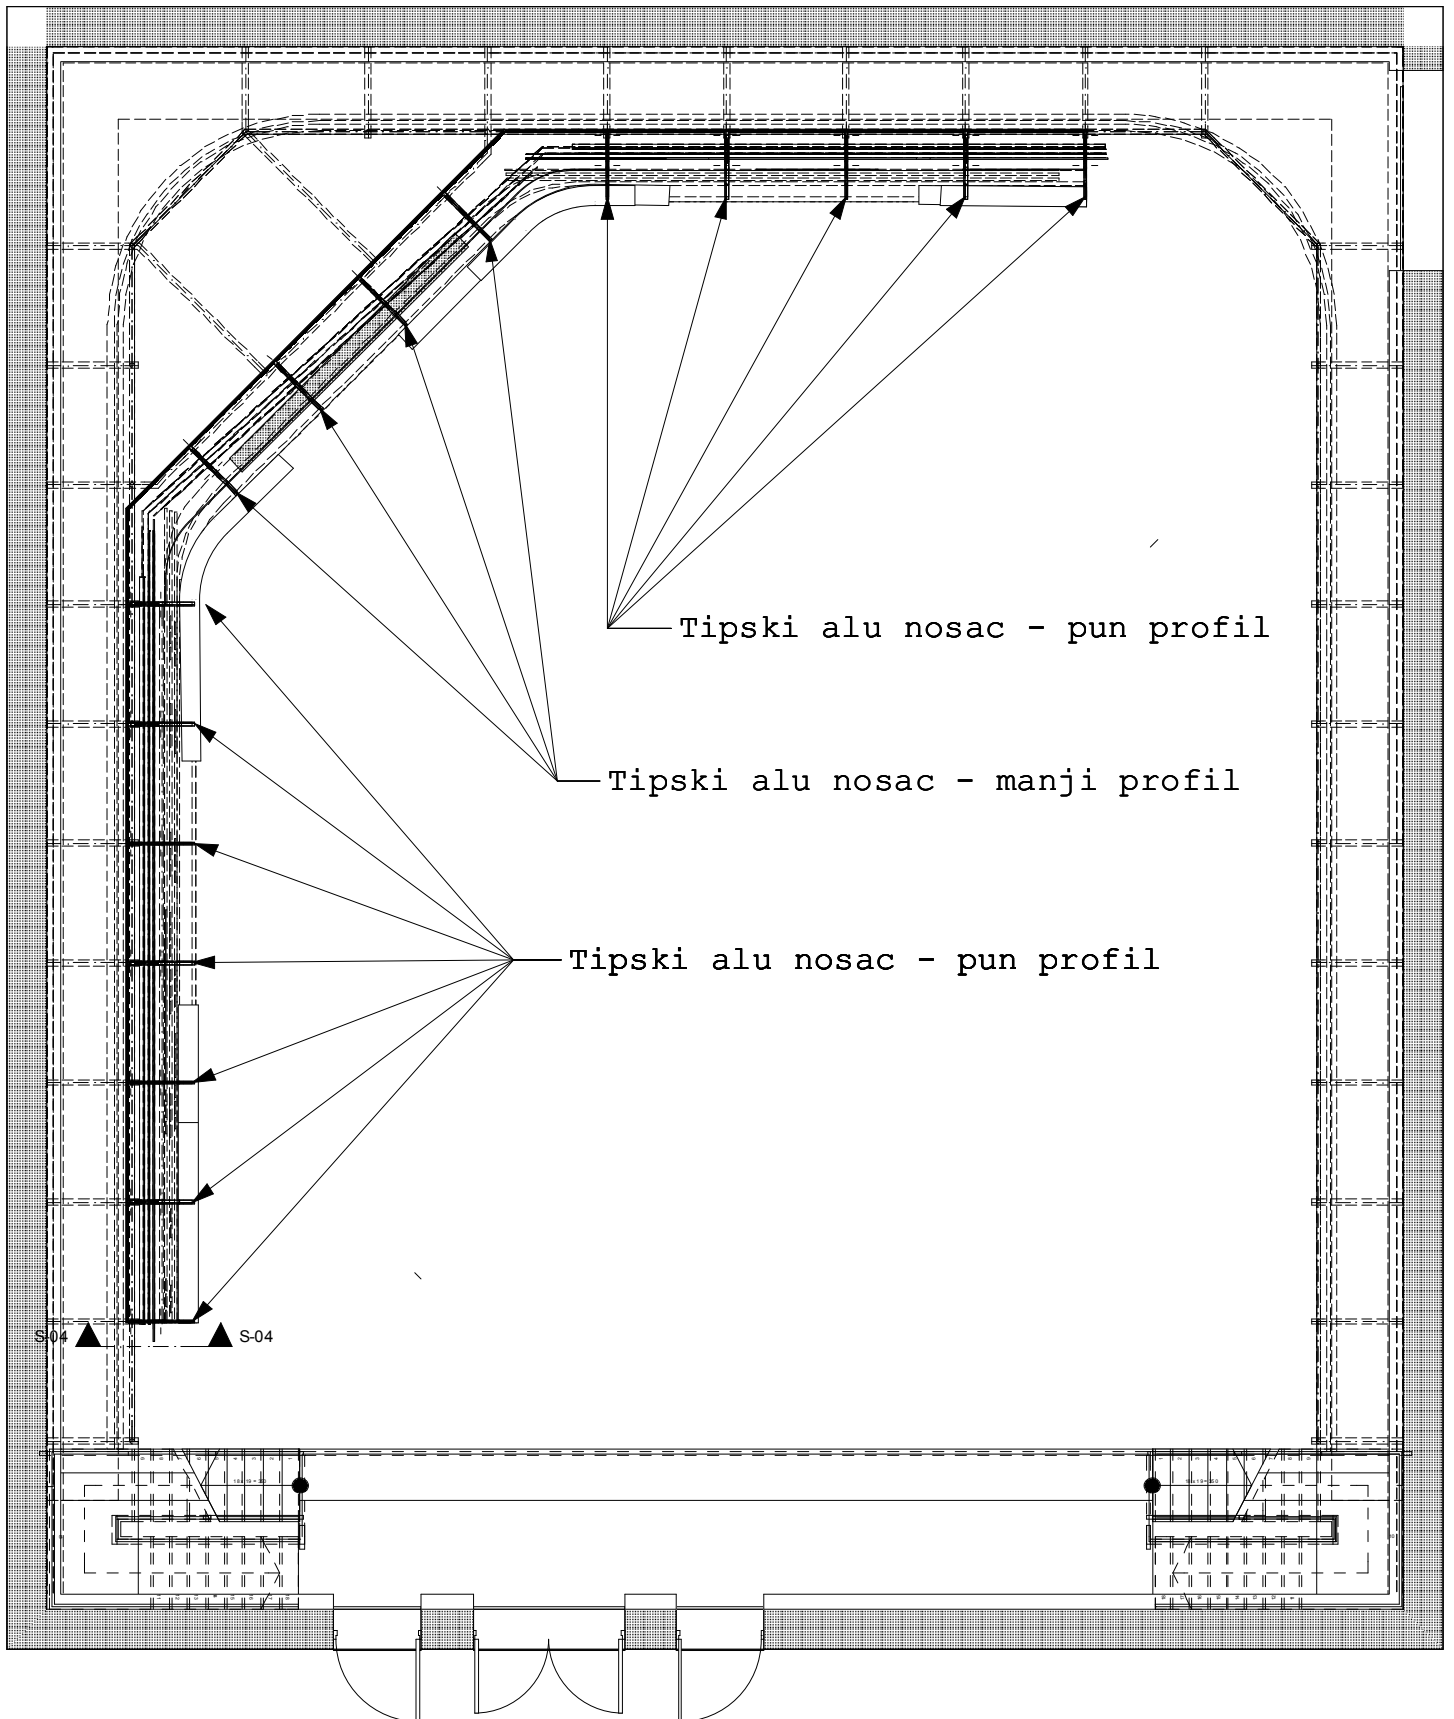

1 - OSNOVA STUDIJA 10 - SITUACIJA

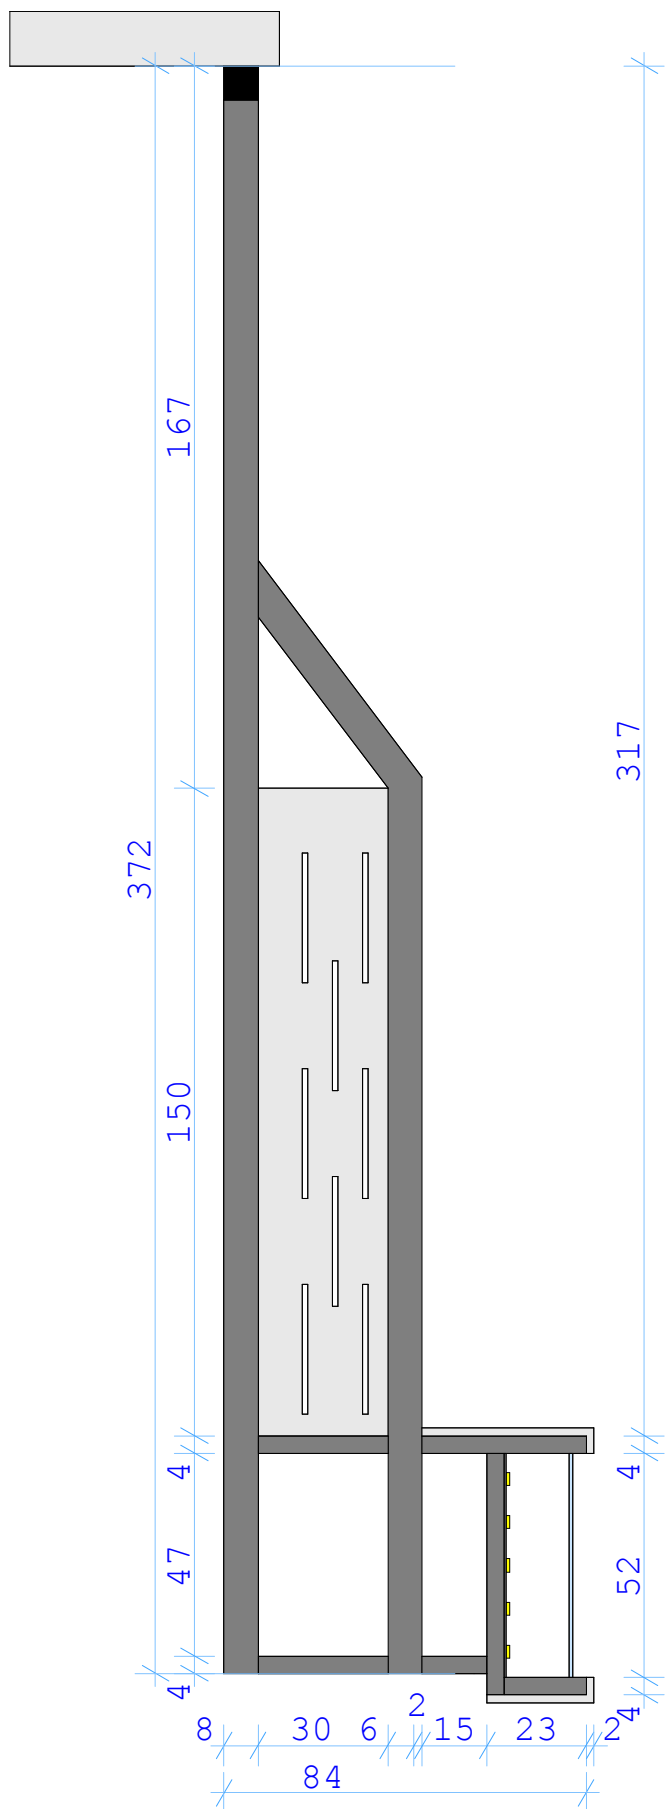


2 - SEGMENT KONSTRUKCIJE - KRAĆI

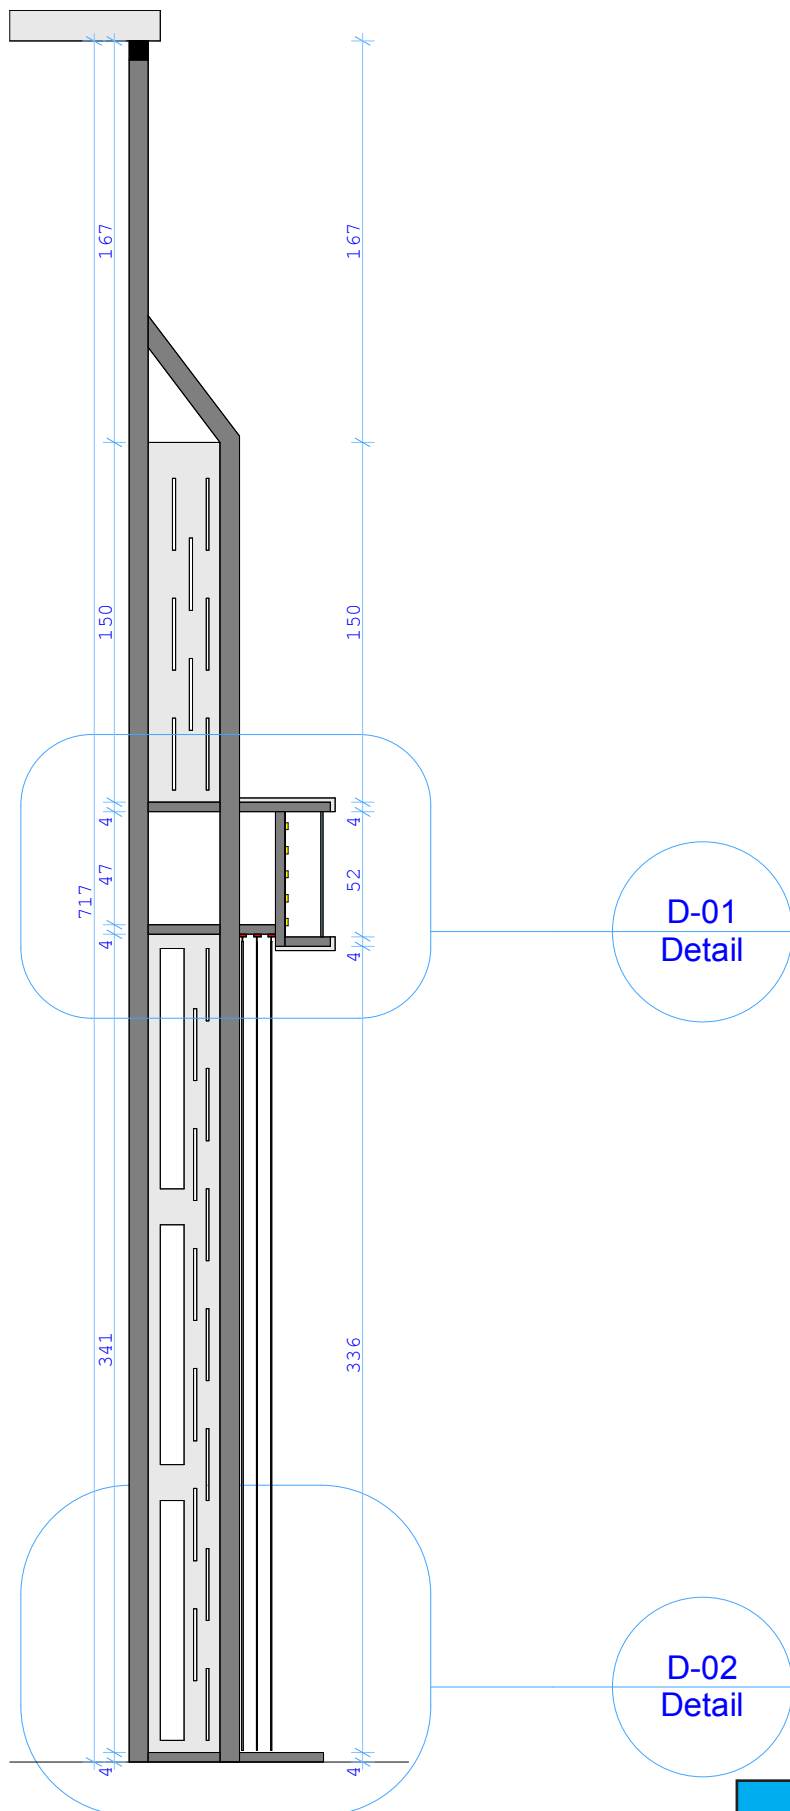


3 - SEGMENT KONSTRUKCIJE

4 - DETALJ D - 01

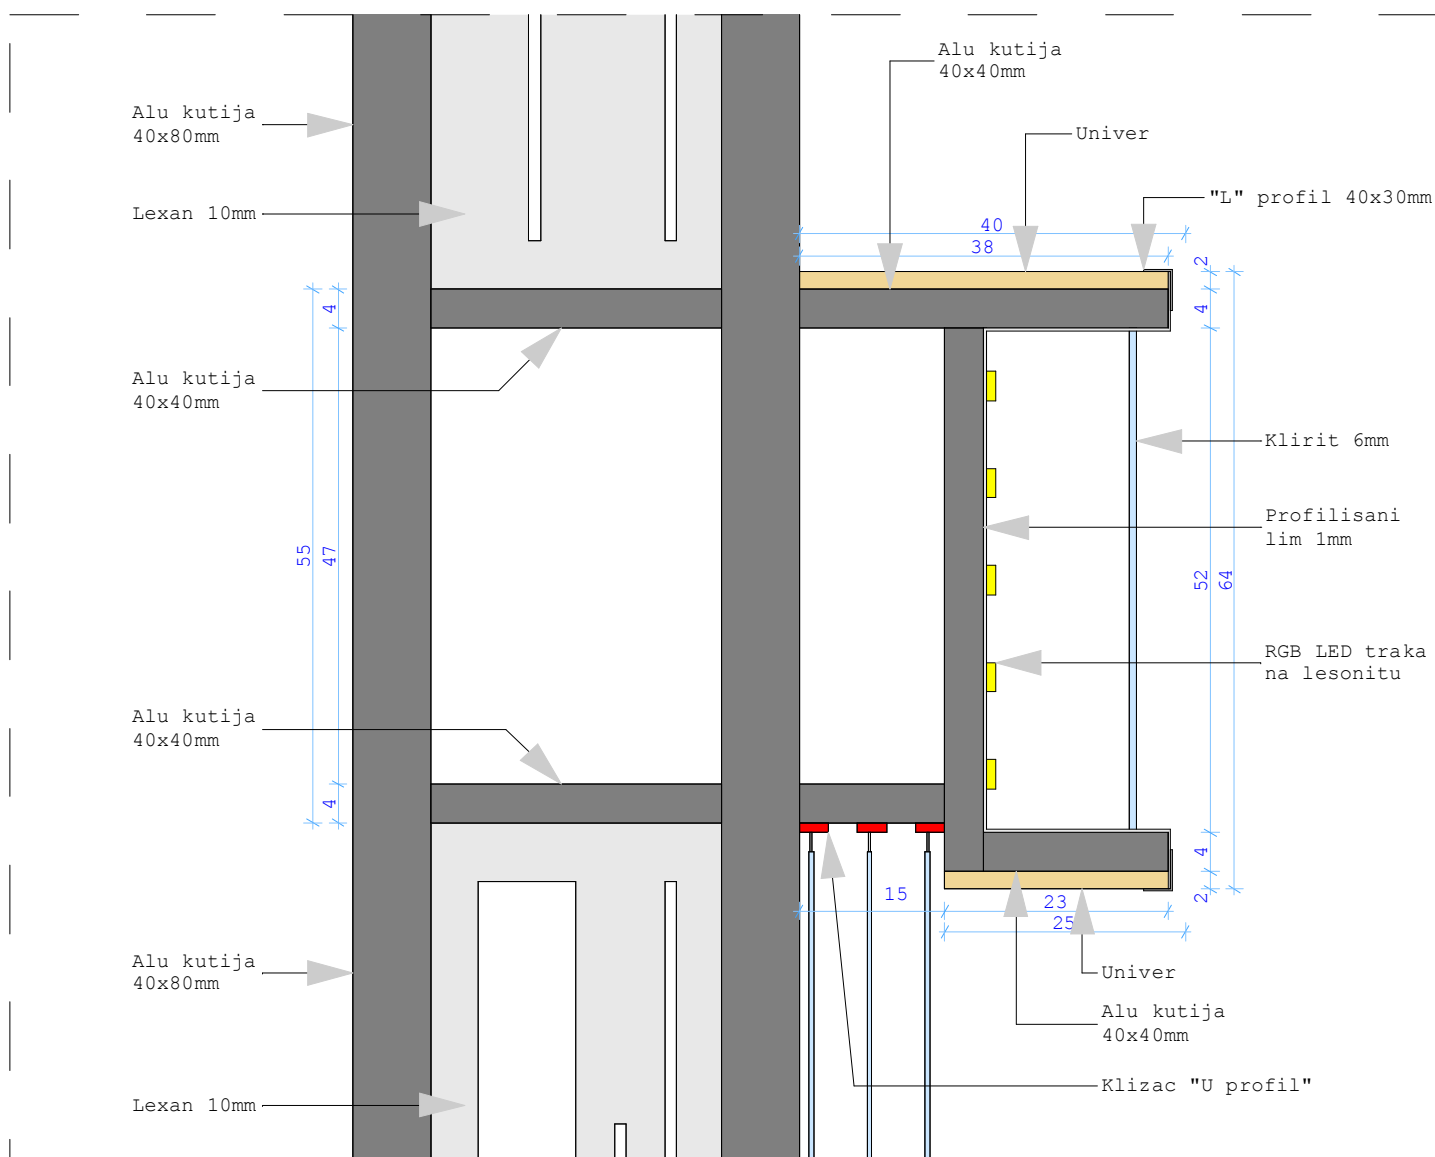

5 - DETALJ D - 02

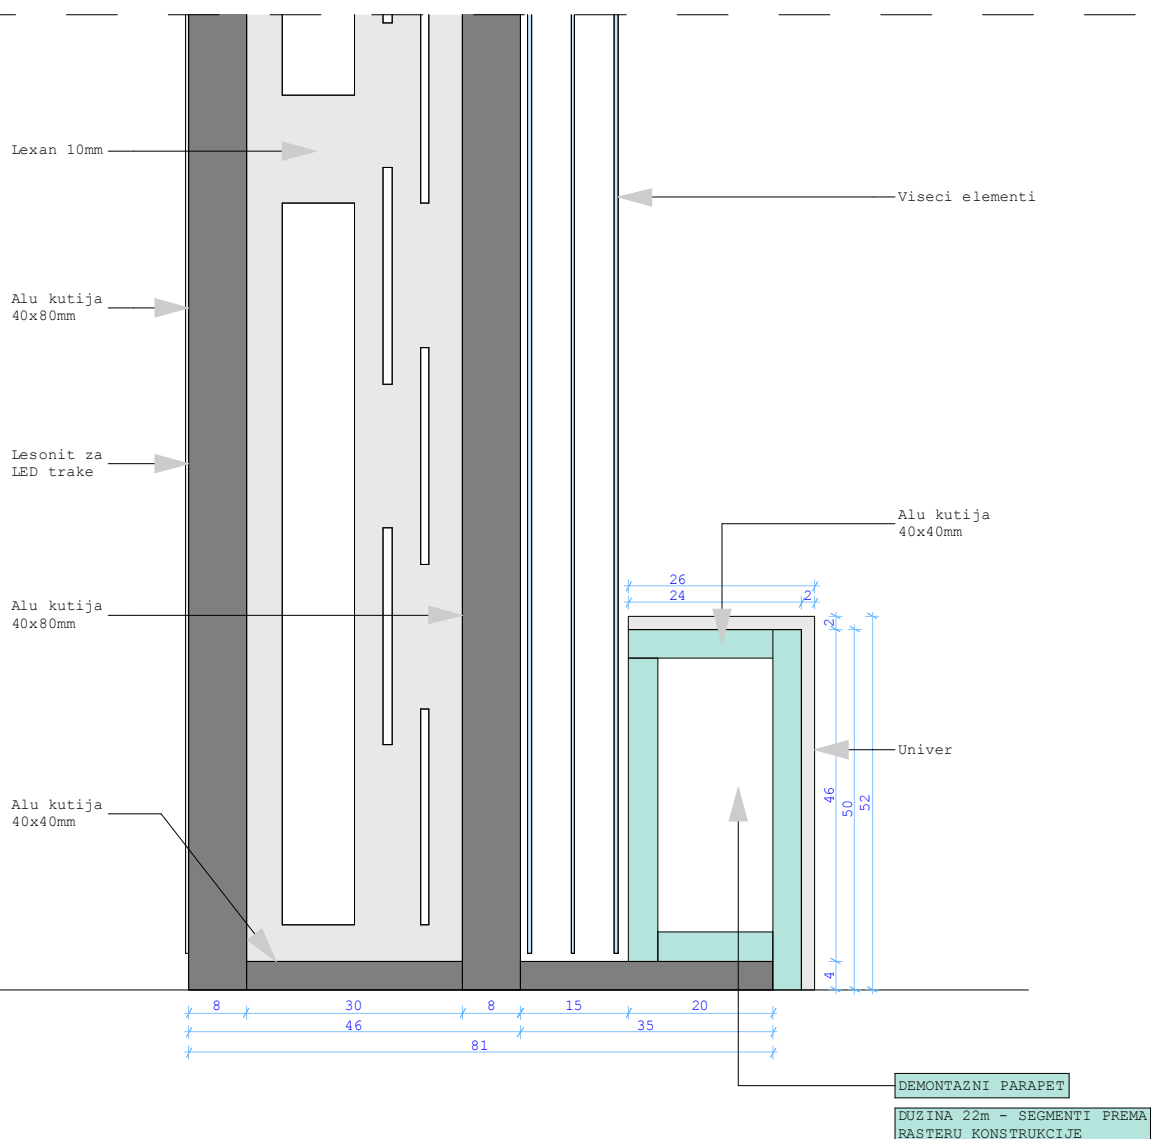

3 - KALKULACIJA MATERIJALA

Studio 10 – Kalkulacija materijala

Tipski nosac od alu profila (visina 7m) - 12kom

Kutijasti profil - 80x40mm –	14m x 12kom = 168m
Kutijasti profil – 40x40mm –	3m x 12kom = 36m
Leksan d=10mm –	3m ² x 12kom = 36m ²
“F” profil –	10m x 12kom = 120m

Tipski nosac od alu profila (visina 3.7m) - 4kom

Kutijasti profil - 80x40mm –	7m x 4kom = 28m
Kutijasti profil – 40x40mm –	2.5m x 4kom = 10m
Leksan d=10mm –	0.5m ² x 4kom = 2m ²
“F” profil –	3m x 4kom = 12m

Klizaci (“U” profil na bocnim stranama)

Leva - 9m x 3kom = 27m	
Desna – 6m x 3kom = 18m	Ukupno 45m
Okovi za visece elemente	100kom

Profilisani lim (za light box u gornjoj zoni)

Povrsina po duznom metru – 1m ² x 22m	Ukupno 22m
--	------------

Univer obloga

Jednostrano kantovan:

Sirina 38cm - 22m	0.38m x 22m = 8.4m ²
Sirina 25cm – 22m	0.25m x 22m = 5.5m ²

Bez kanta (L profil):

Sirina 35cm - 22m	0.35 x 22m = 7.7m ²
“L” profil - 22m	

Kutijasti profil (raspon izmedju tipskih nosaca u 4 tacke)

Tri komada kod light boxa i jedan u donjoj zoni

Dimezija profila 40x40mm –	4 kom x 22m = 88m
----------------------------	-------------------

TEHNIČKA DOKUMENTACIJA I PLANOVI

Kutijasti profil (gornji vezni nosac)

Dimezija profila 80x80mm – 1kom x 22m = 22m

Lesonit obloga u zadnjoj zoni (nosac LED dioda)

Visina 3.4m x 15m = 53m²

Visina 1.5m x 22m = 33m² Ukupno 86m²

Lim (perforirani – u gornjoj zoni)

Visina 1.5m x 22m = 33m² Ukupno 33m²

Parapet (demontazni - alu profil 30 x 30mm)

Profil – 2m x 16kom = 32m

Raspon cevi (u 4 tacke) - 4kom x 22m = 88m

Univer - Ukupno 22m²

Konstrukcija maske za video zid

Kutijasti profil 40x40mm – Ukupno 80m²

Obloga maske video zida – farbani MDF 20m²

Sajla za ukrućenje ugaonih visecih nosaca -

Profil 6mm - 3m

Salonit ploce –

Transparentne sa teksturom 80m²

Potreban potrosni material

.....

Pokretne blende (po komadu)

Kutijasti profil (60x30mm) – 2KOM - 2 x 35m = 70m

Tockovi - 12KOM