



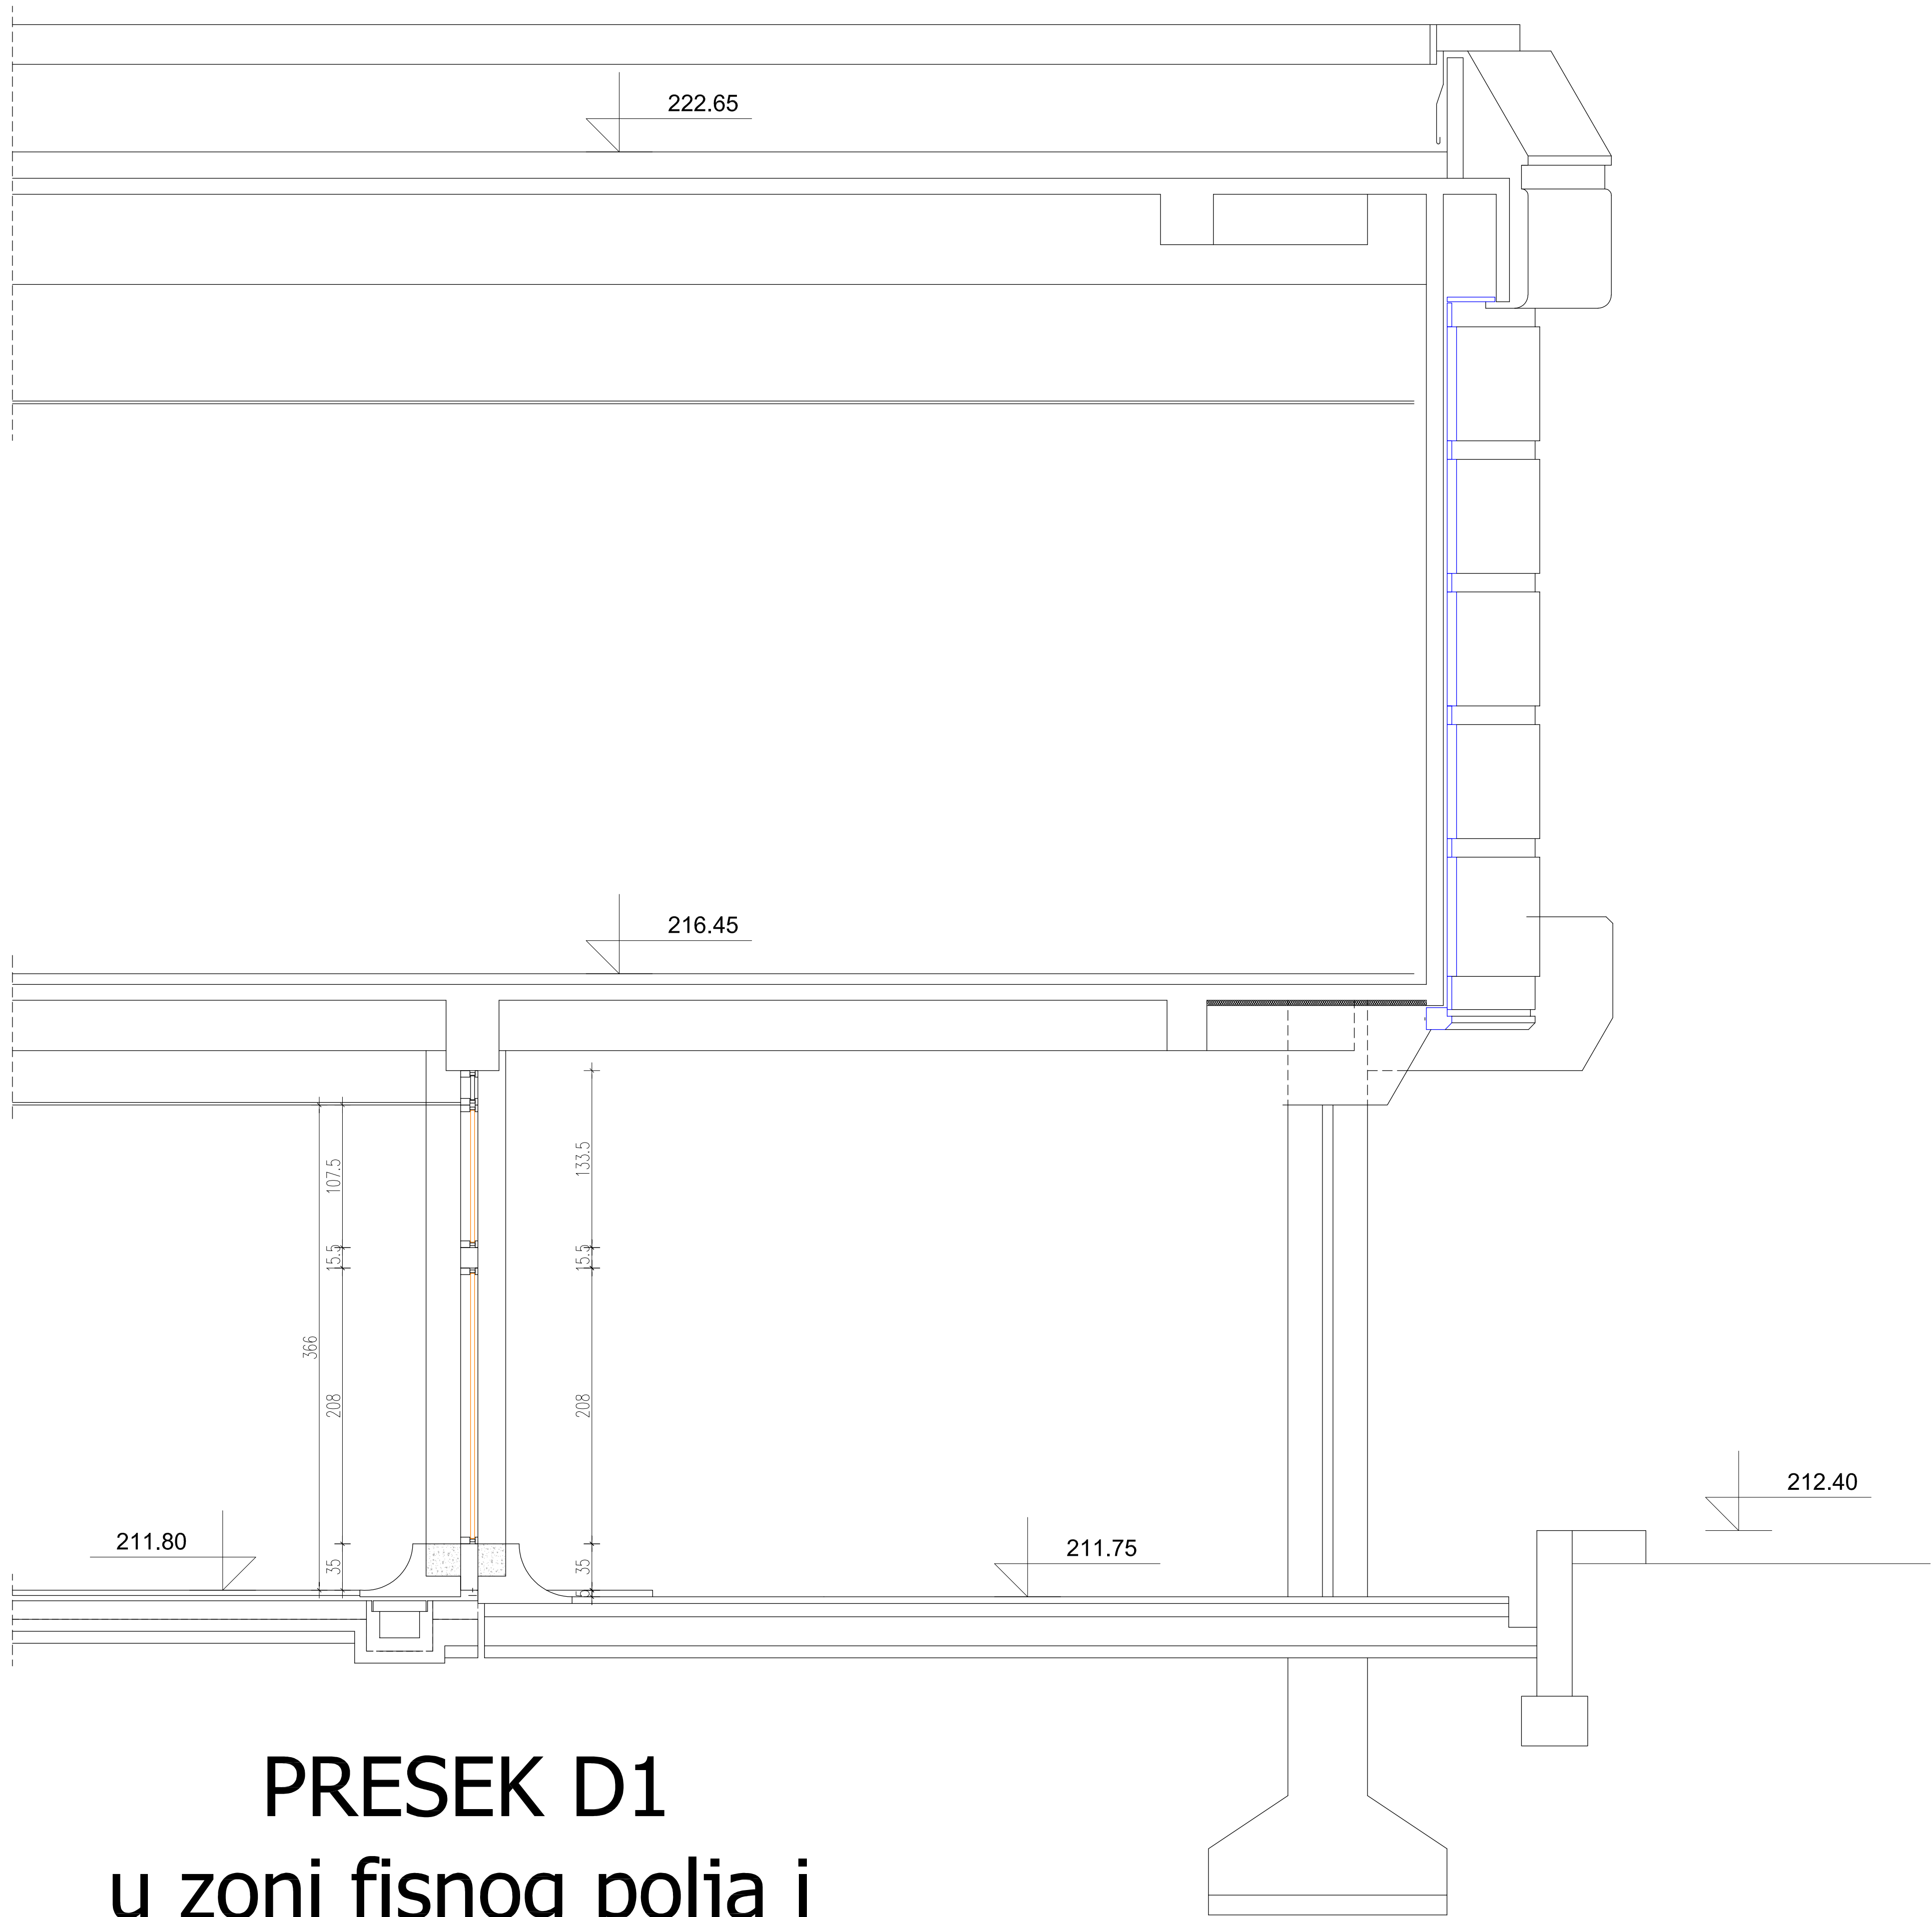

PRESEK D1
u zoni fisnog polja i
kamene žardinjere

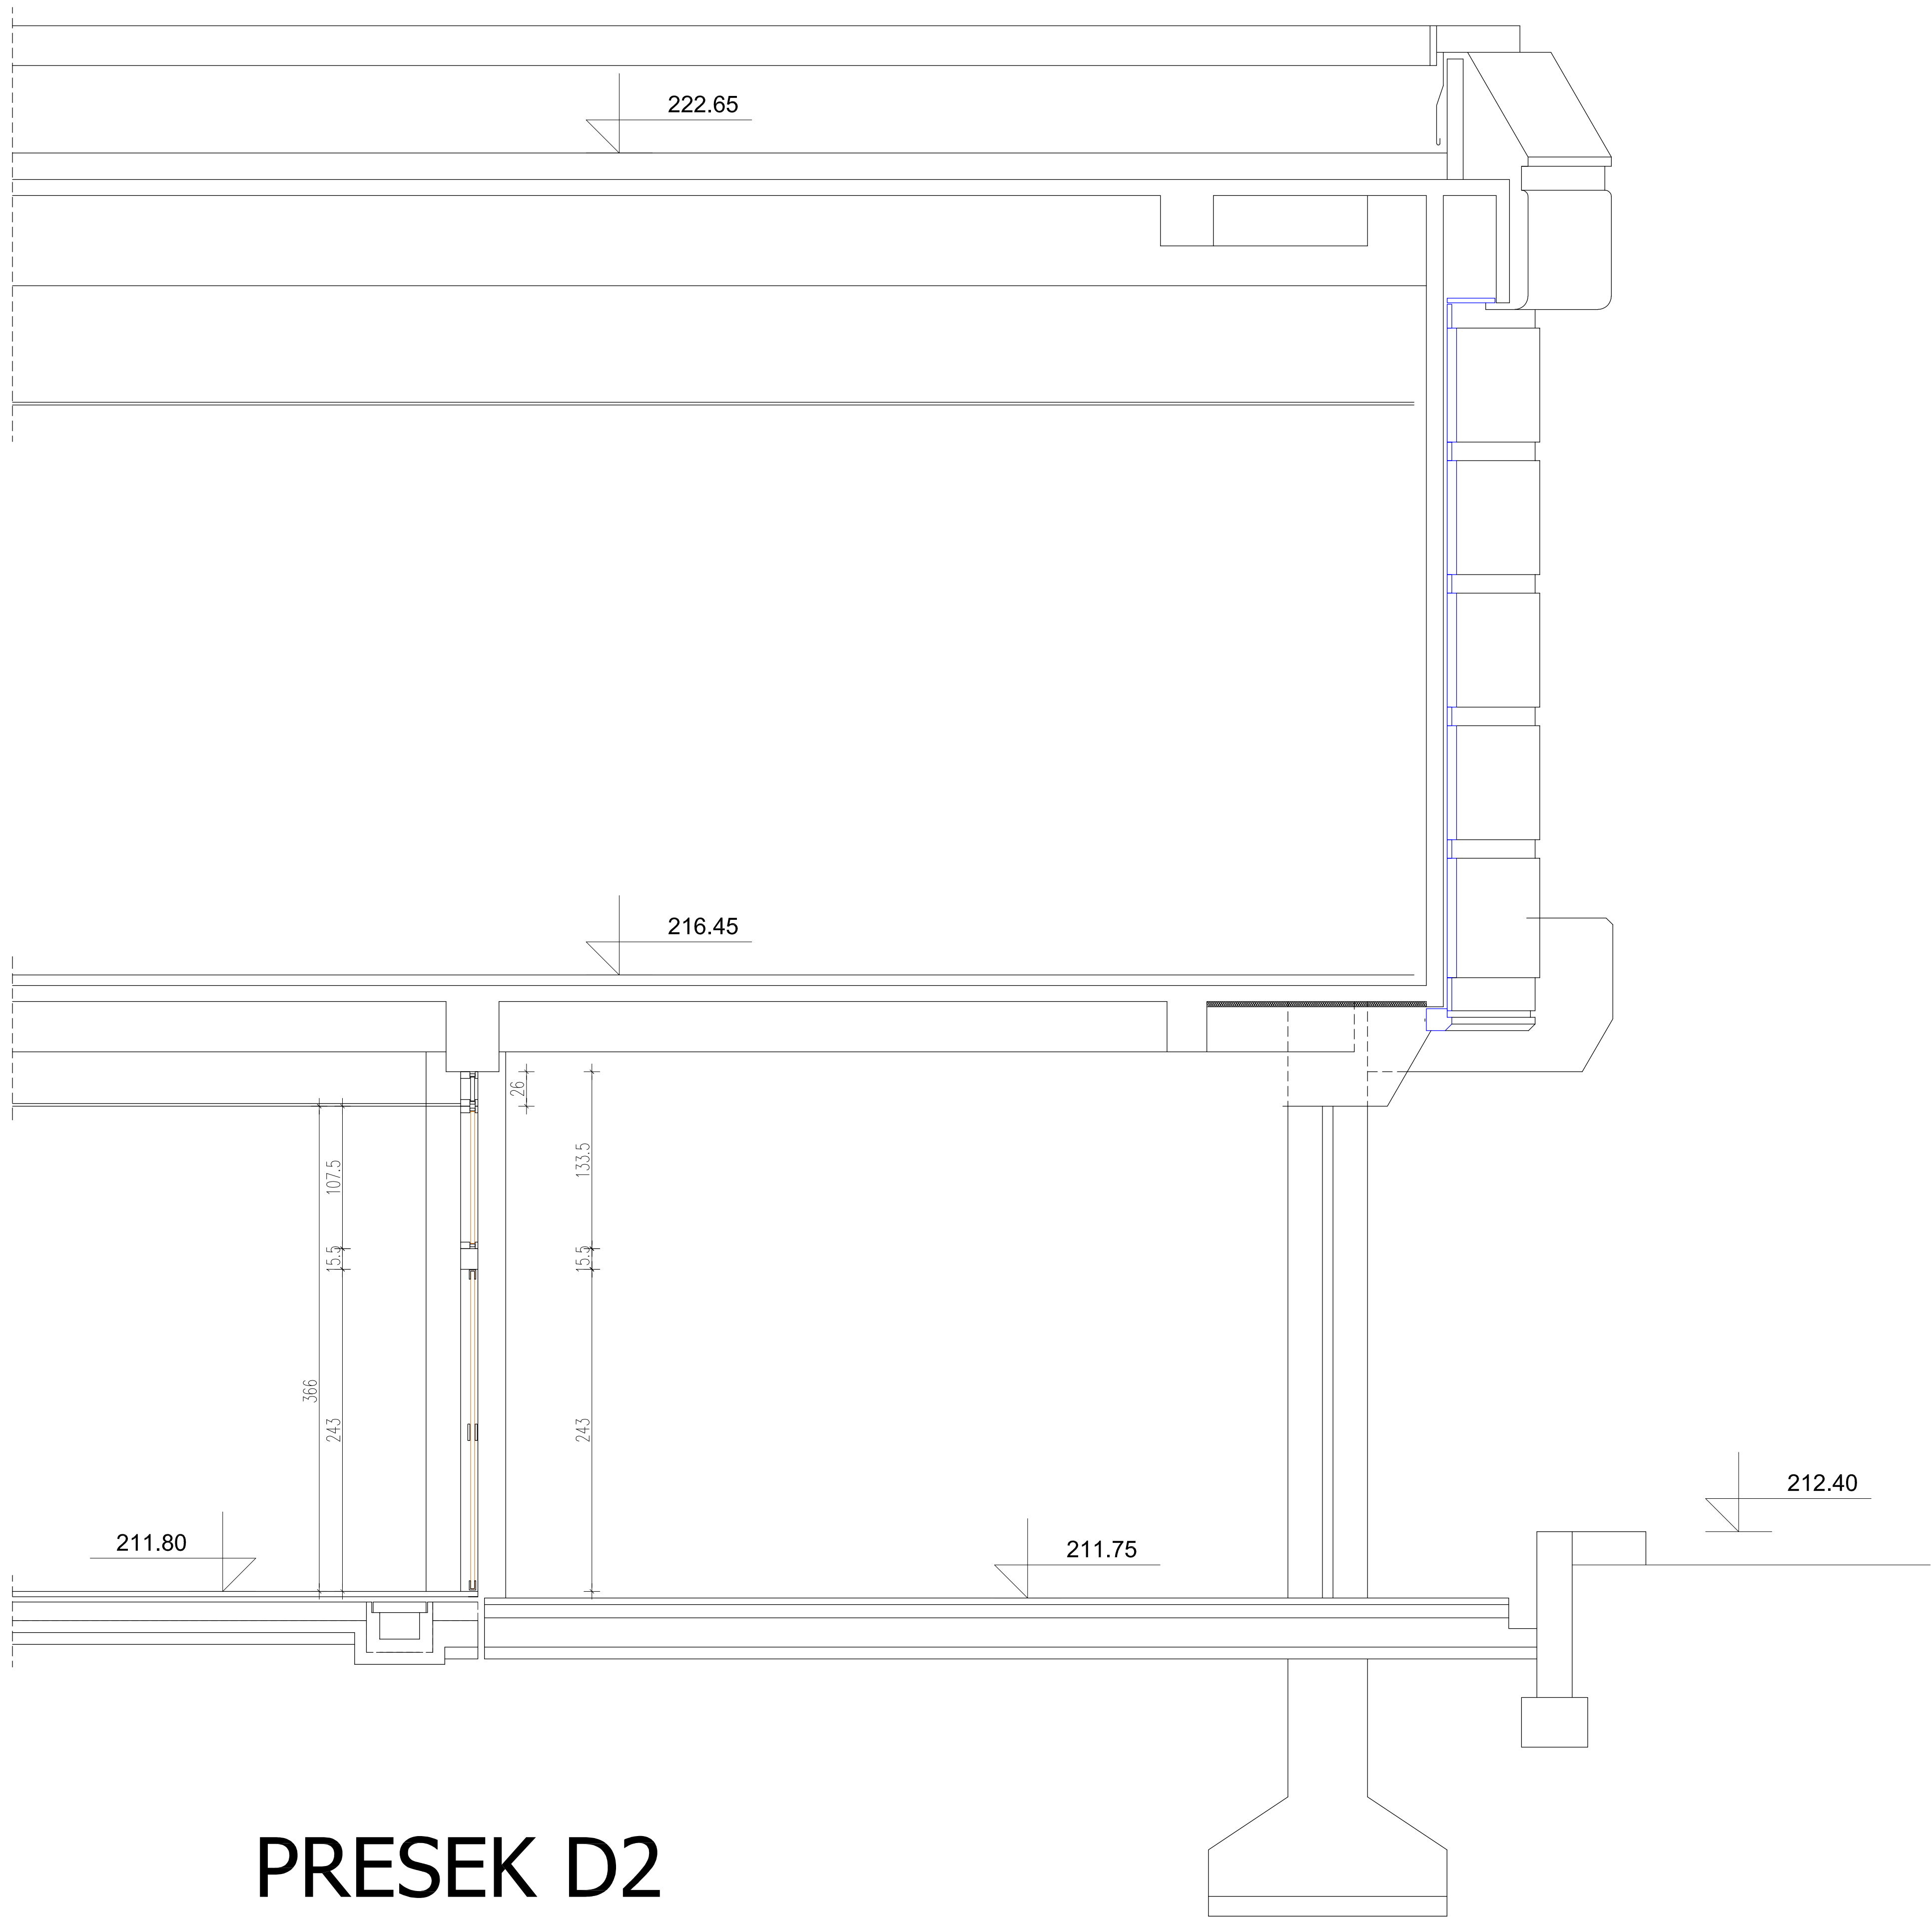

PRESEK D2
u zoni vrata